

SCDHEC OFFICE OF OCEAN AND COASTAL RESOURCE MANAGEMENT
PERMIT APPLICATION PUBLIC NOTICE

September 30, 2005

Permit Number: OCRM-05-531
Permit ID: 53385

The SCDHEC Office of Ocean and Coastal Resource Management has received an application for a permit for the alteration of a critical area. This application was submitted pursuant to the Coastal Zone Management Act (Act 123) of the 1977 South Carolina General Assembly. The application, in brief, is described as follows:

APPLICANT: Fred L Musselwhite
23 Trinity Drive
Lumberton, NC 28358

LOCATION: On and adjacent to Man-Made Canal at 6112 Nixon St, North Myrtle Beach, Horry County, South Carolina.
TMS#: 145-04-01-007.

WORK: The work, as proposed, and shown on the attached plans consists of construction of a 4'x10' walkway (with handrails) leading to a 12'x16' fixed dock (with handrails), and a 4'x12' ramp leading to a proposed 10'x12' floating dock. Also proposed is a 5'x50' bulkhead. The purpose of the described activity is for the applicant's private, recreational use as well as for erosion control.

This public notice is being distributed to all known interested persons and agencies to assist in developing facts on which a decision by OCRM can be based. Comments concerning the proposed work should be submitted in writing, setting forth sufficient detail to furnish a clear understanding of the reasons for support or opposition.

The decision to issue or deny a permit will be based on the individual merits of the application, the policies specified in the South Carolina Coastal Zone Management Act, and the considerations outlined in the State of South Carolina Coastal Zone Management Program. Interested parties who wish to be notified of final permit action must notify OCRM in writing of this request.

To assure review by OCRM, comments regarding this application must be received by OCRM on or before October 15, 2005. For further information please contact the project manager for this activity, Cindy Fitzgerald at 843-238-4528 ext. 152.

PLEASE REPLY TO:


SCDHEC OFFICE OF OCEAN AND COASTAL RESOURCE MANAGEMENT
927 Shine Avenue
Myrtle Beach, SC 29577

Please refer to P/N# OCRM-05-531




Cindy Fitzgerald, Environmental Manager




SIDE VIEW OF BULKHEAD
Not To Scale

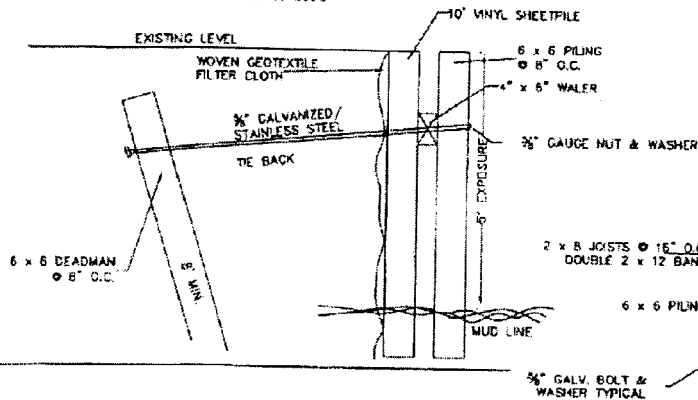

SIDE VIEW FLOATING DOCK
Not To Scale

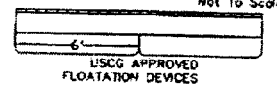

SIDE VIEW SECTION DOCK AND WALKWAY TYPICAL

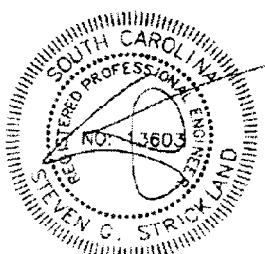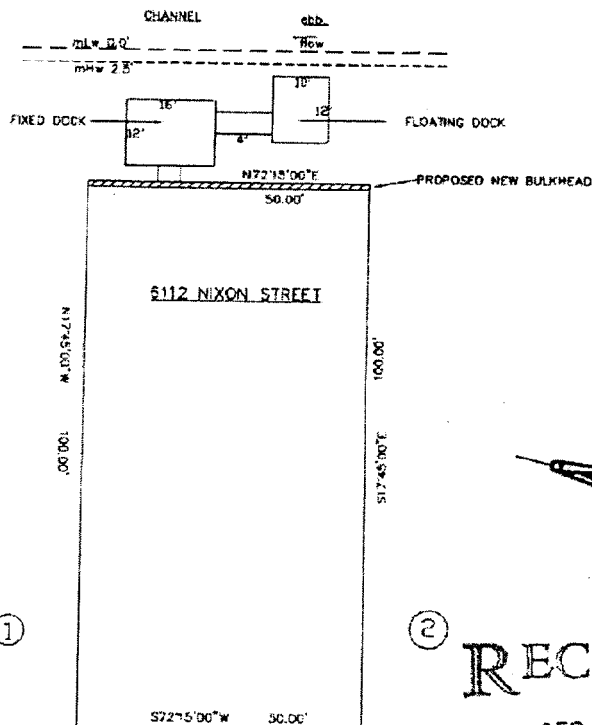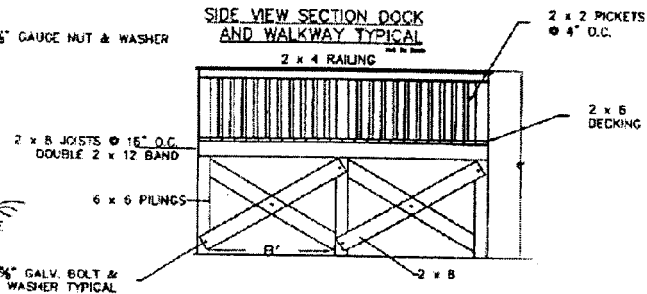

RECEIVED

SEP 08 2005

DHEC-OCRM
MYRTLE BEACH OFFICE
Scale: 1"=30'

FRED L. MUSSELWHITE

DATE: 09/01/05

DOCK/BULKHEAD CONSTRUCTION-REPLACE EXISTING BULKHEAD


DRAWN BY: SMA

APPLICANT: FRED L. MUSSELWHITE
ACTIVITY: CONSTRUCT NEW BULKHEAD,
FIXED DOCK, AND FLOATING DOCK

LOCATION: 6112 Nixon St.
N. Myrtle Beach, S.C. Horry County


ADJACENT PROPERTY OWNERS:
1. LARRY HAMBLIN
2. THOMAS E. STEPHENS

THE EARTHWORKS GROUP
11651 HIGHWAY 707
MURRELLS INLET, SC 29576
843-651-7900
843-651-7903 (FAX)
www.earthworksgroup.com

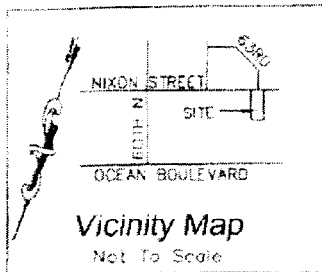


I hereby state to the best of my knowledge, information, and belief, the survey shown hereon was made in accordance with the requirements of the minimum standards manual for the practice of land surveying in South Carolina, and meets or exceeds the requirements for a Class "A" survey as specified therein; that there are no visible encroachments or projections other than shown; that the unadjusted ratio of precision is 1:10,000+; that this property is subject to any easements of record that may be shown on an up-to-date title search not furnished me this date; that the area was determined by the coordinate method of area calculation. Date: JUNE 29 2005

SIGNED Harry F. Bruton
PROFESSIONAL LAND SURVEYOR
HARRY F. BRUTON, PLS 24275

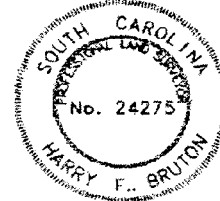

LINE TABLE		
LINE	LENGTH	BEARING
LP	0.68	N15°29'45"W

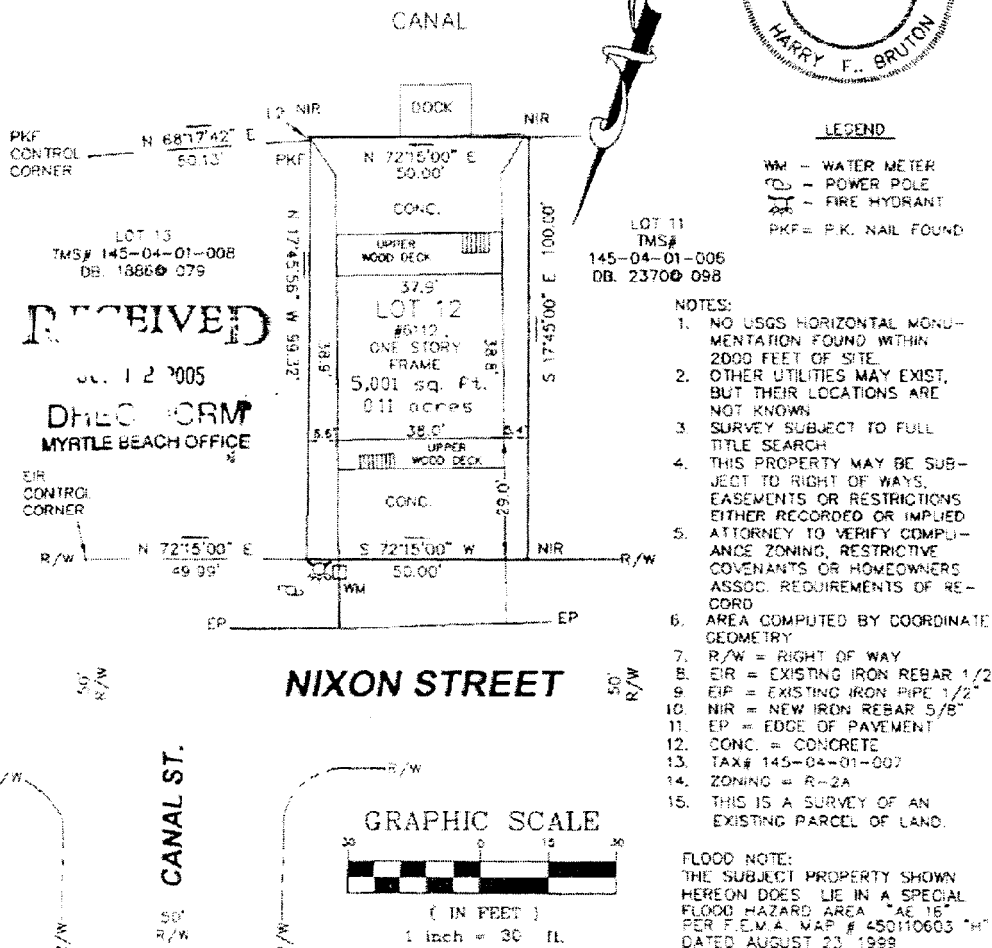

RECEIVED
JUL 12 2005
DHCO FORM
MYRTLE BEACH OFFICE

NIXON STREET

GRAPHIC SCALE

(IN FEET)
1 inch = 30 ft.

FLOOD NOTE:
THE SUBJECT PROPERTY SHOWN
HEREON DOES LIE IN A SPECIAL
FLOOD HAZARD AREA "AE 15"
PER F.E.M.A. MAP # 450110603 "H"
DATED AUGUST 23, 1999

SURVEYED BY:
HARRY F. BRUTON, PLS
905-2 Sea Mountain Hwy.
North Myrtle Beach, SC 29582

Russ Courtney & Associates



TOLL FREE 1 855 832-7700
OFFICE (843) 281-6822
FAX (843) 280-0920

RUSS COURTNEY

HARRY F. BRUTON S.M. SANDY

PHYSICAL SURVEY

OF
LOT 12, BLOCK Z
CHERRY GROVE BEACH

NORTH MYRTLE BEACH, Horry CO., S.C.

SCALE 1"=30'

THE PROPERTY OF FRED MUSSELWHITE

MAP REFERENCE IN BOOK 44 PAGE 54


DEED REFERENCE IN BOOK 2162 PAGE 350

ACAD 6112NIXON

FOLDER: 7 JUNE 2005

OCRM-05-531

RECEIVED
 SEP 09 2005
 DHEC-OCRM
 BEACH OFFICE
 JUL 12 2005
 DHEC-OCRM
 RECEIVED

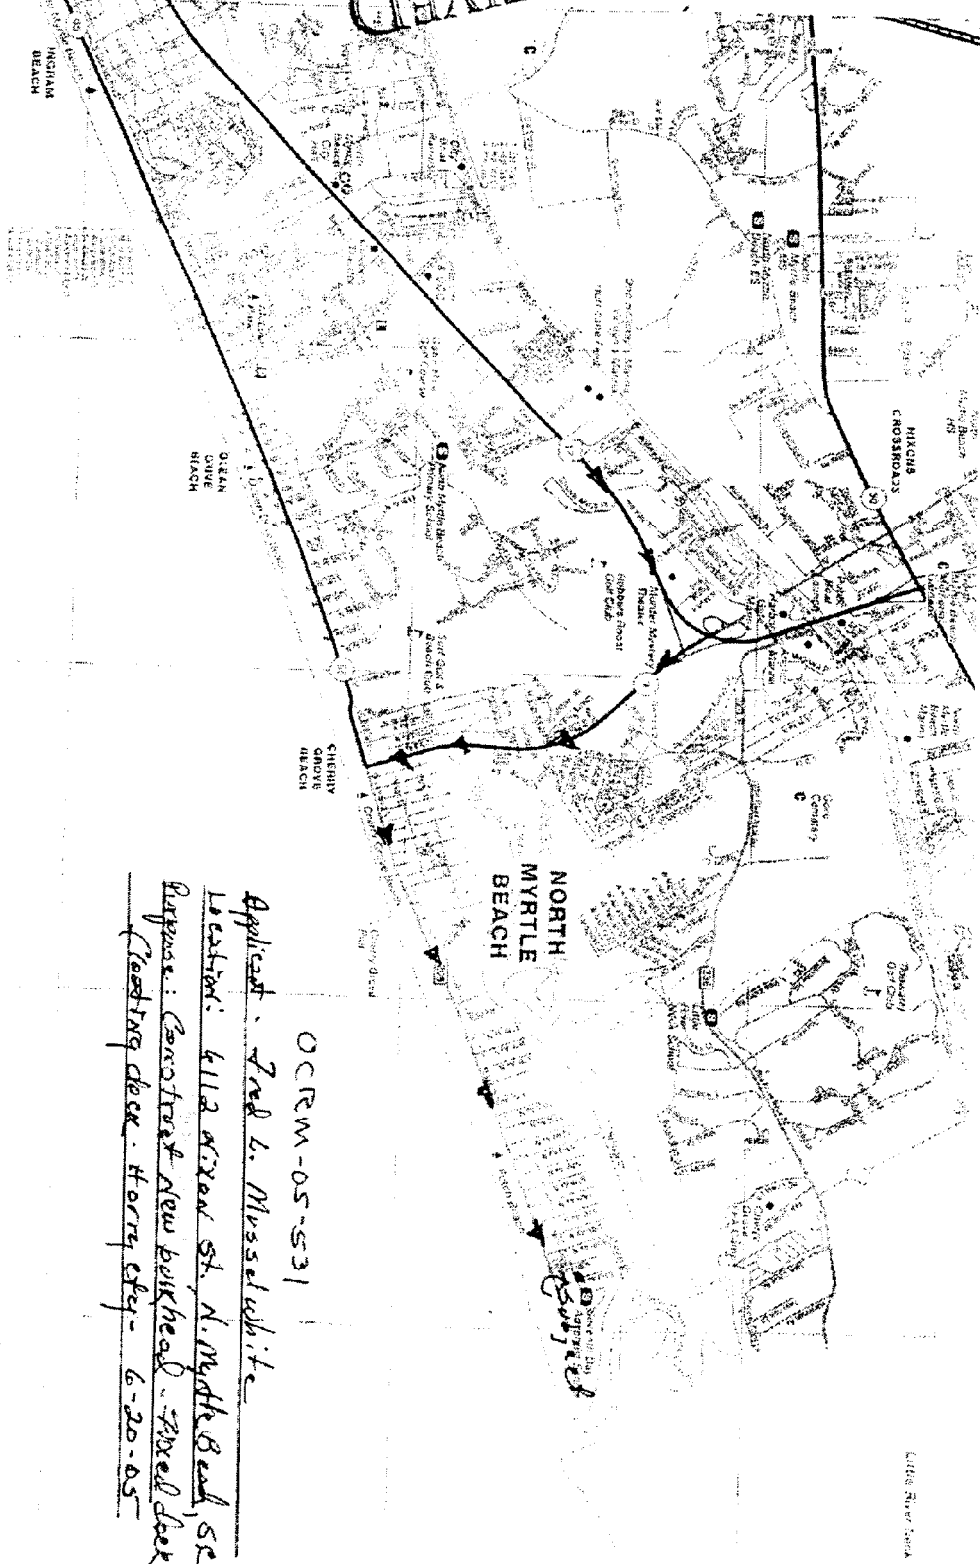

OCRM-05-531
 Applicant: Fred G. Musselwhite
 Location: 6112 Dixon St., N. Myrtle Beach, SC
 Purpose: Construct new bulkhead, three door
 floating dock, storm city - 6-20-05